



Inspired Heritage

Timeless design, integrated with the City's rich history and character

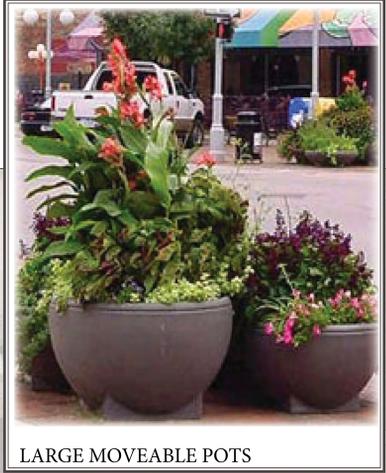

LARGE MOVEABLE POTS

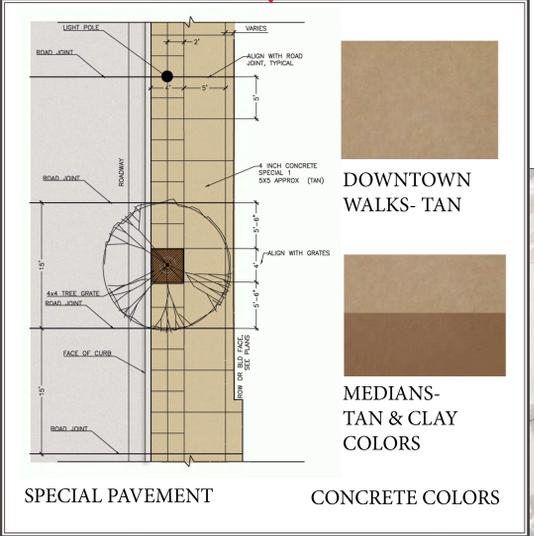

SPECIAL PAVEMENT


CONCRETE COLORS



DECORATIVE TREE GRATE



SITE FURNISHINGS - BENCH, WASTE RECEPTACLE, BIKE RACK

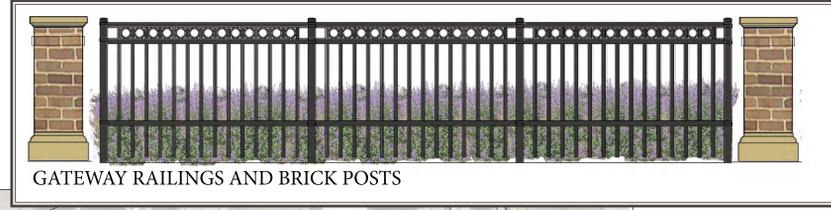


GATEWAY RAILINGS AND BRICK POSTS

PLAN MATCH LINE



DOWNTOWN TREES: GINGKO, JAPANESE TREE LILAC

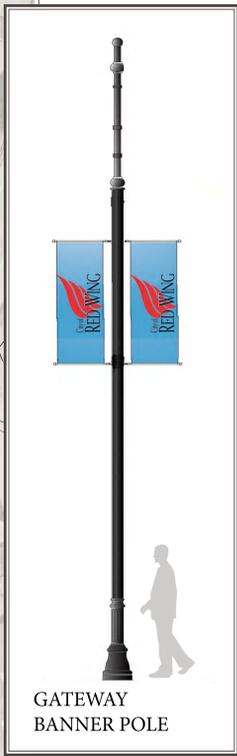

GATEWAY BANNER POLE



DOWNTOWN STREET LIGHT STYLE



4 DOWNTOWN DISTRICT - TYPICAL CORNER



5 DOWNTOWN DISTRICT - POTTER STREET GATEWAY



Inspired Heritage

Timeless design, integrated with the City's rich history and character




BOULEVARD TREE VARIETY: MAPLE, OAK, HONEYLOCUST



LOW MAINTENANCE PERENNIALS: GRASSES AND DAYLILY



1 OLD MAIN GATEWAY VIEW

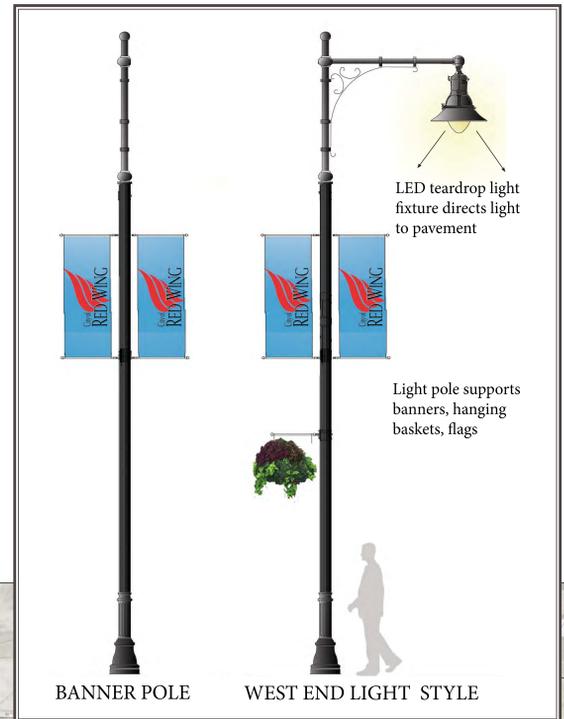


LED teardrop light fixture directs light to pavement

Light pole supports banners, hanging baskets, flags

BANNER POLE WEST END LIGHT STYLE



GATEWAY RAILINGS AND BRICK POSTS

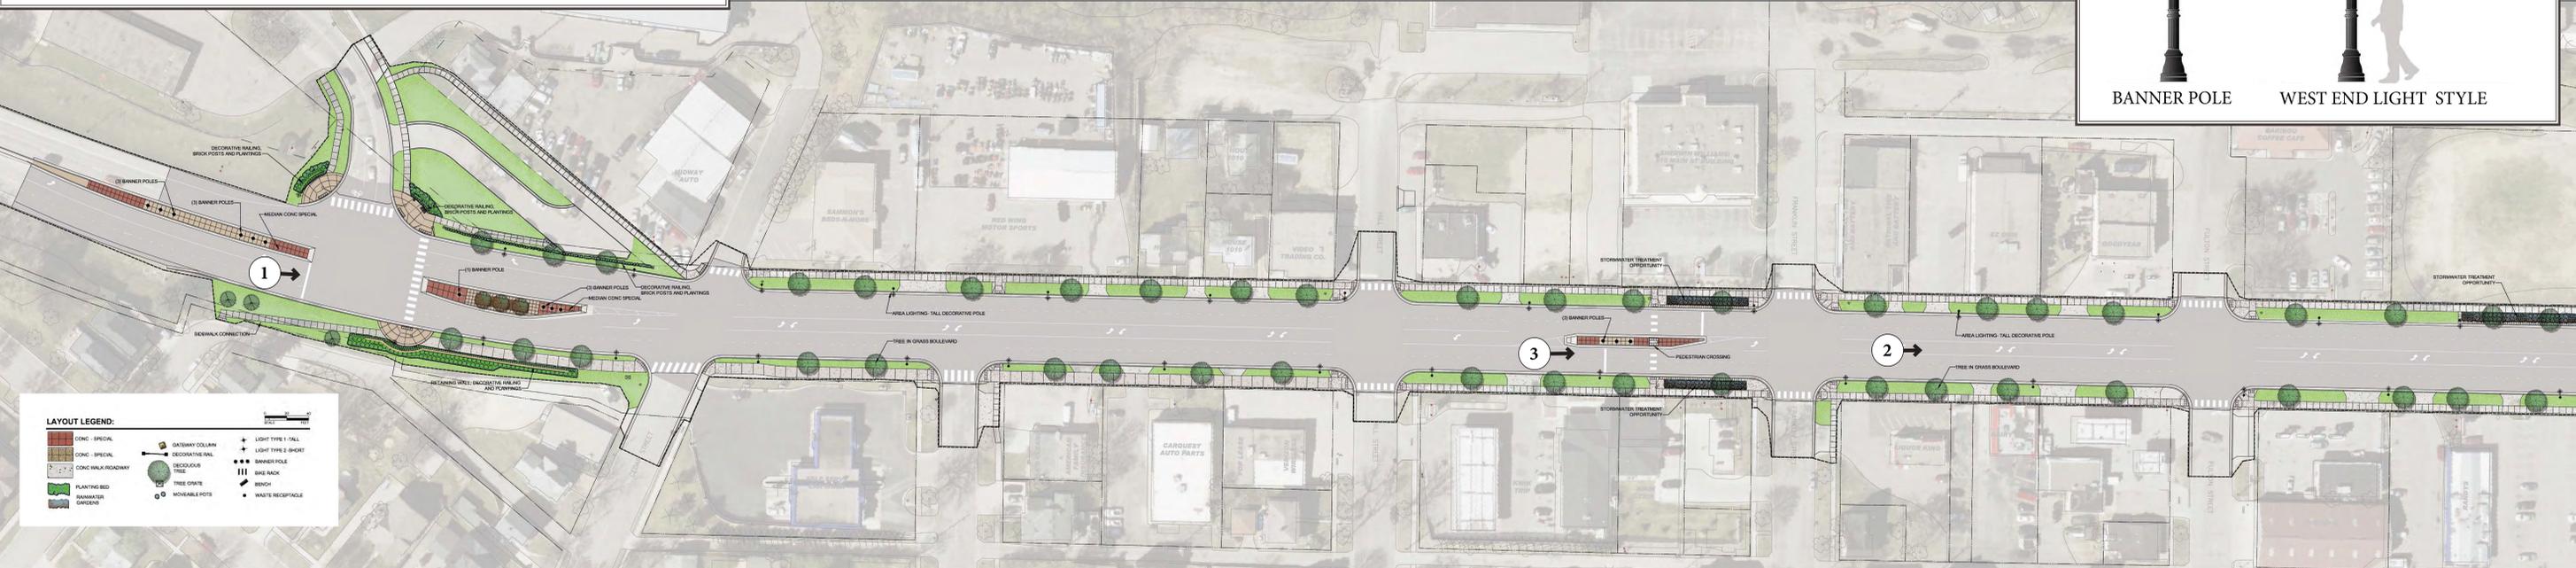


LAYOUT LEGEND:

| | | |
|---------------------|-----------------|----------------------|
| CONC. SPECIAL | GATEWAY COLLAR | LIGHT TYPE 1 - TALL |
| CONC. SPECIAL | DECORATIVE WALL | LIGHT TYPE 2 - SHORT |
| CONC. TRUNK ROADWAY | DECORATIVE RAIL | BANNER POLE |
| PLANTING BED | TREE | BIKE RACK |
| BIOMIMETIC GARDENS | TREE CLUSTERS | BENCH |
| | WALKABLE PATH | WASTE RECEPTACLE |



LILAC HEDGE AT WALL

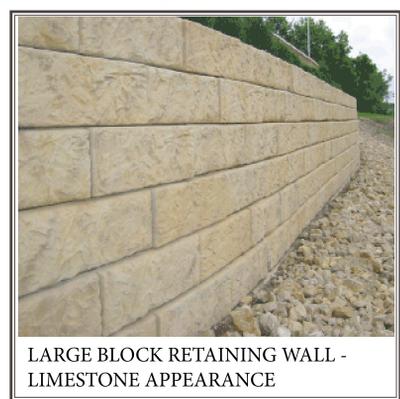

LARGE BLOCK RETAINING WALL - LIMESTONE APPEARANCE



2 GATEWAY DISTRICT - TYPICAL VIEW



3 GATEWAY DISTRICT - VIEW AT MEDIAN PEDESTRIAN CROSSING



RAIN GARDEN IN BOULEVARDS

